


KEY MAP NO. 327-Y & 367-C

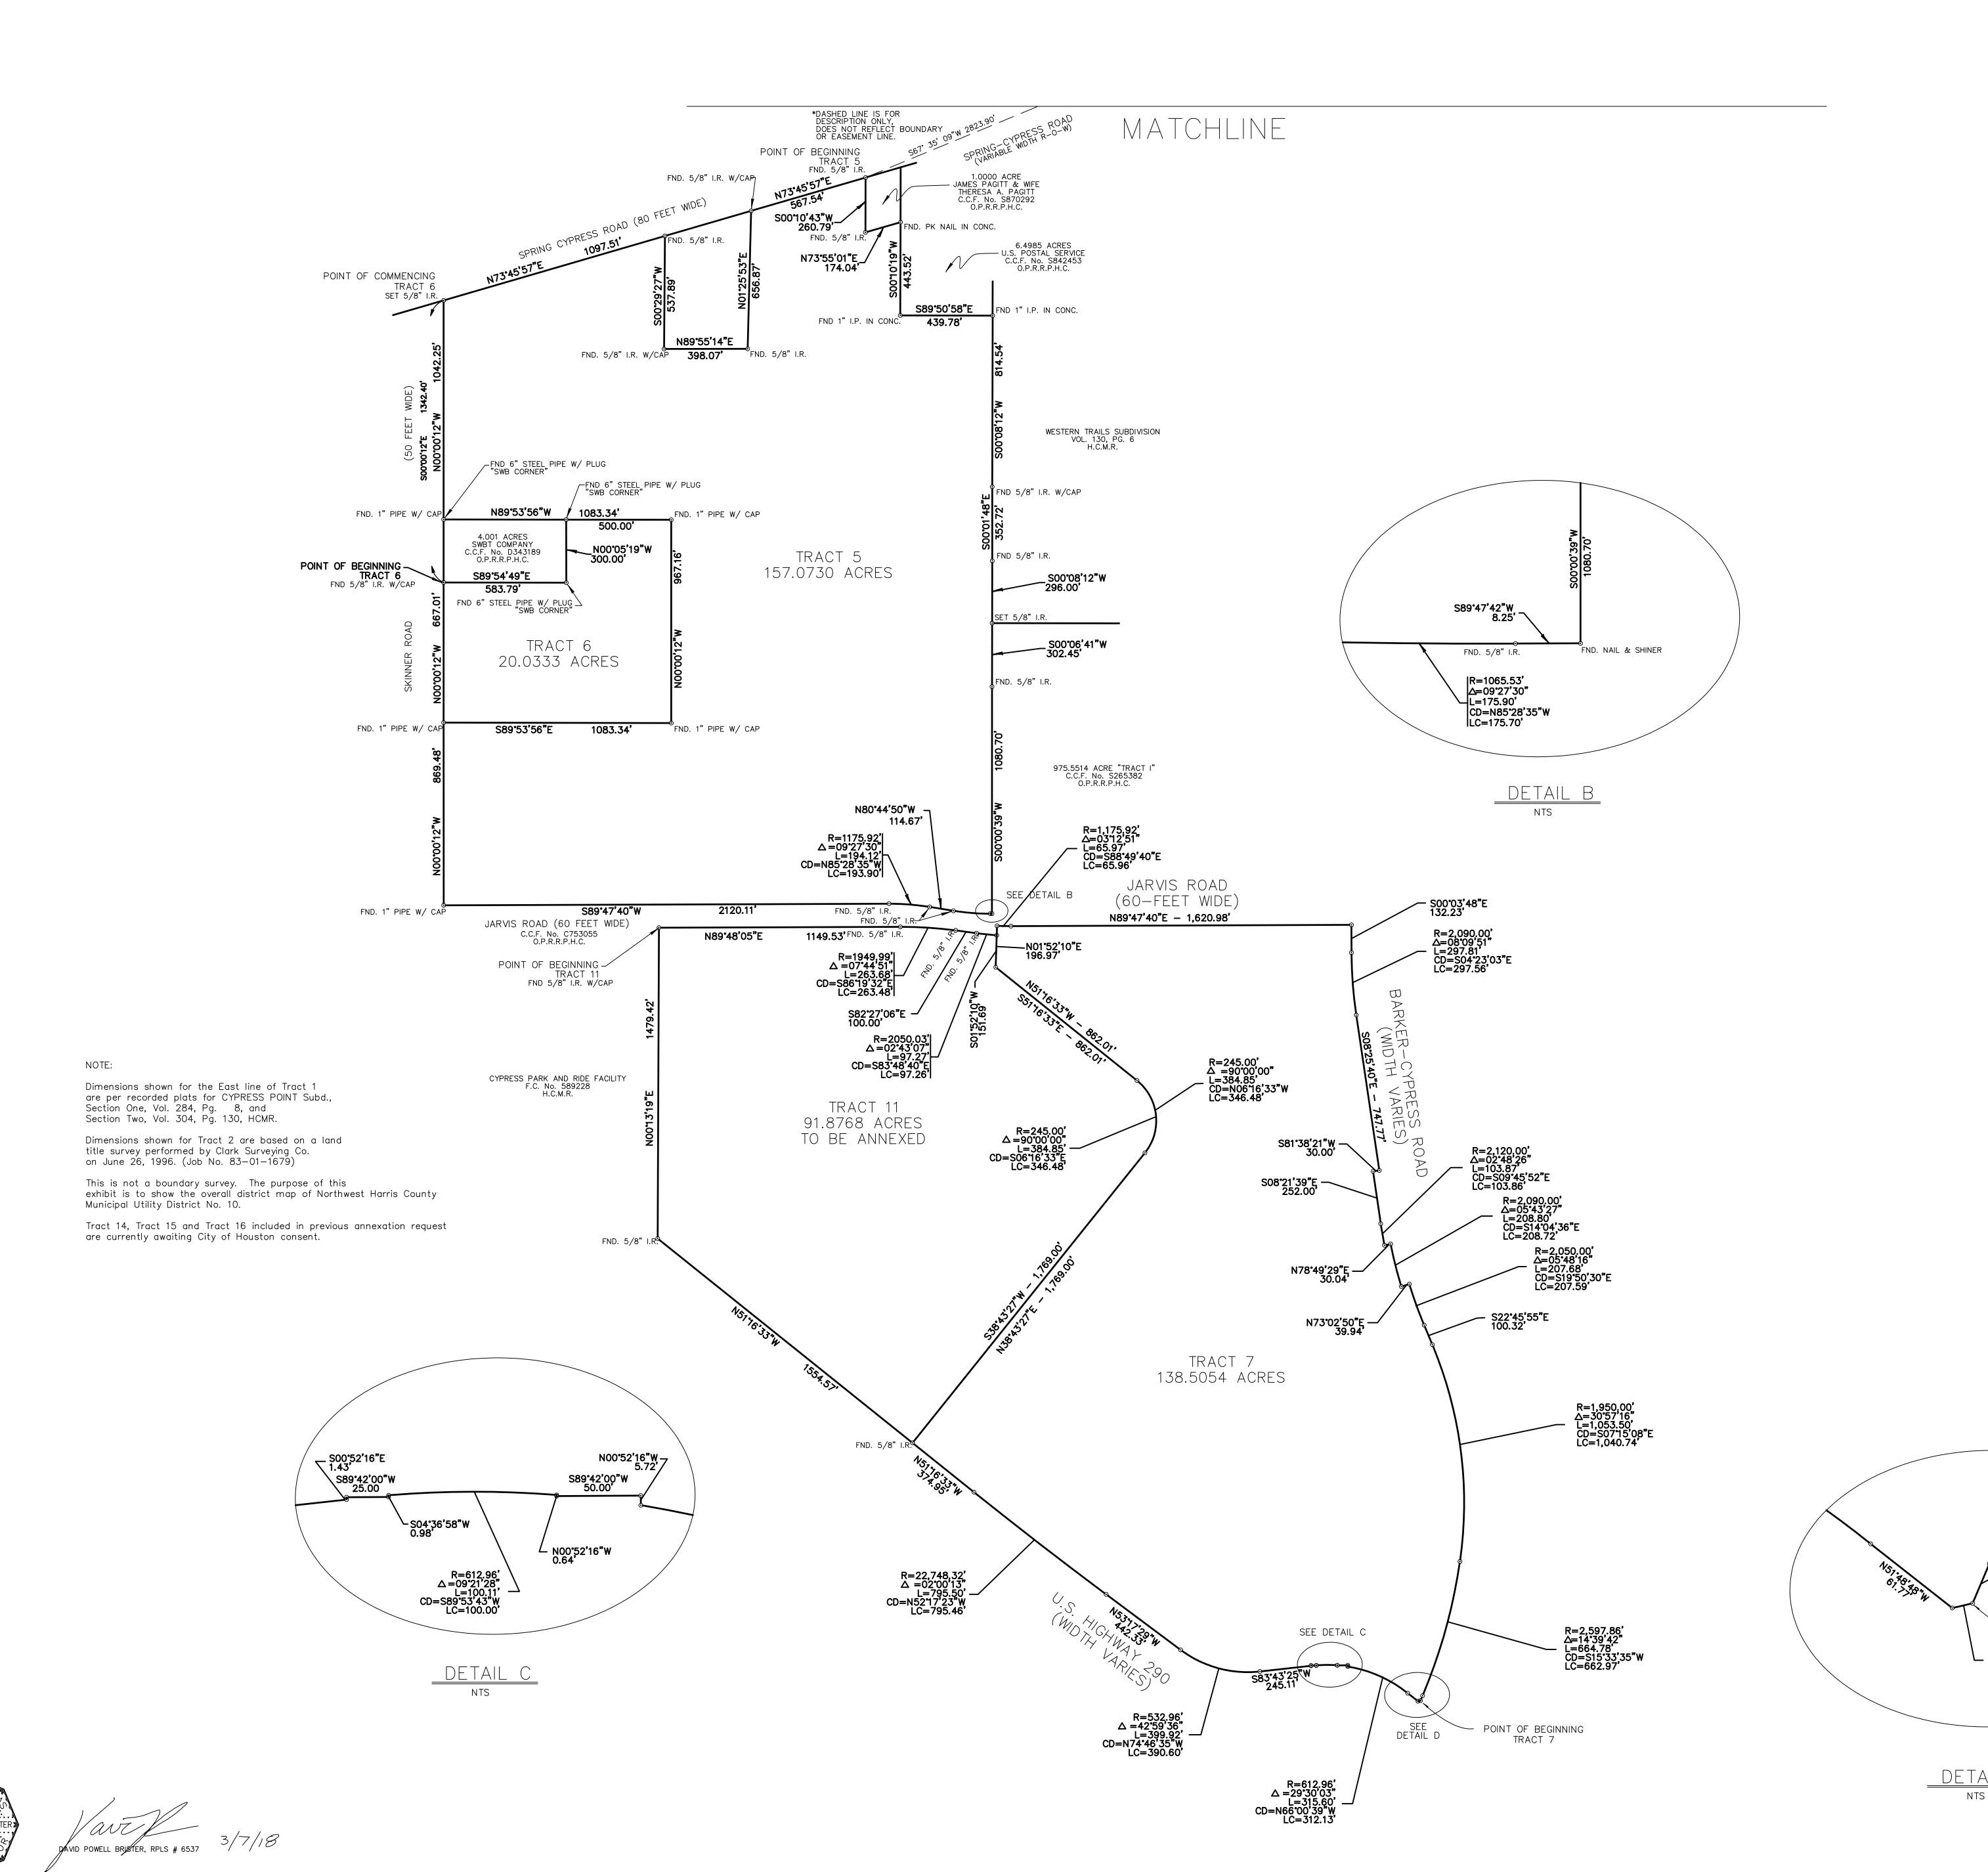

In compliance with Section 49.455 of the Texas Water Code, as ammended, the undersigned members of the Board of Directors of Northwest Harris County Municipal Utility District No. 10 hereby affirm as of the date here and after set out that this Boundary Map is correct and accurate.

PRESIDENT VICE PRESIDENT SECRETARY ASSISTANT SECRETARY

DIRECTOR

Before me, the undersigned authority on this day personally appeared Bill Ney, Kenneth Dinges, Gloria L. Malek, T. Taylor Broun, III, and Wenslado "Junior" Yharte, persons whose names are subscribed to the foregoing instruments and acknowledged to me that they executed the same for the purposes there and expressed, and in the capacity therein stated. Given under my hand and seal of office this _____ day of _____, 2017.

> Notary Public in and for the State of TEXAS My commission expires:

NORTHWEST HARRIS COUNTY MUNICIPAL UTILITY DISTRICT NO. 10

PLAT OF 1293.7945 ACRES OF LAND COMPRISED OF: TRACT 1, 228.8942 ACRES OUT OF THE T.J. STANSBURY SURVEY, ABSTRACT 710; TRACT 2, 180.0230 ACRES OUT OF THE ANDREW BODIN SURVEY, ABSTRACT 133; TRACT 3, 159.5416 ACRES OUT OF THE JOHN S. RICKETTS SURVEY, ABSTRACT NO. 671, AND THE T.J. STANSBURY SURVEY, ABSTRACT NO. 710;

TRACT 4, 26.9734 ACRES OUT OF THE T.J. STANSBURY SURVEY, ABSTRACT NO. 710, TRACT 5, 157.0730 ACRES OUT OF THE T.J. STANSBURY SURVEY, ABSTRACT NO. 710, TRACT 6, 20.0333 ACRES OUT OF THE T.J. STANSBURY SURVEY, ABSTRACT NO. 710, TRACT 7, 138.5054 ACRES OUT OF THE W.K. HAMBLIN SURVEY, ABSTRACT NO. 316, T.J. STANSBURY SURVEY, A-710, & THE JOSEPH STOWE SURVEY, A-739; TRACT 8, 90.0000 ACRES OUT OF THE M.H. BUNDICK SURVEY, ABSTRACT NO 111, AND TRACT 9, 0.6771 ACRE OUT OF THE JOHN H. CALLAHAN SURVEY, A-10, HARRIS COUNTY, TEXAS TRACT 10, 59.1763 ACRES OUT OF THE M.H. BUNDICK SURVEY, A-111, HARRIS COUNTY, TEXAS TRACT 11, 91.8768 ACRES OUT OF THE W.K. HAMBLIN SURVEY, A-316, AND T.J. STANSBURY SURVEY, A-710

TRACT 12, 4.8884 ACRES OUT OF THE T.J. STANSBURY SURVEY, A-710, HARRIS COUNTY, TEXAS TRACT 13, 5.8923 ACRES OUT OF THE T.J. STANSBURY SURVEY, A-710, HARRIS COUNTY, TEXAS TRACT 14, 5.348 ACRES OUT OF THE T.J. STANSBURY SURVEY, A-710, HARRIS COUNTY, TEXAS TRACT 15, 84.520 ACRES OUT OF THE M.H. BUNDICK SURVEY, A-111, HARRIS COUNTY, TEXAS TRACT 16, 33.131 ACRES OUT OF THE M.H. BUNDICK

SURVEY, A-111, HARRIS COUNTY, TEXAS TRACT 17, 6.255 ACRES OUT OF THE T.J. STANSBURY SURVEY, A-710, HARRIS COUNTY, TEXAS TRACT 18, 0.9857 ACRES OUT OF THE T.J. STANSBURY SURVEY, A-710, HARRIS COUNTY, TEXAS

REVISED MARCH 7, 2018 — ADDED TRACTS 17 AND 18
REVISED JULY 11, 2017 — ADDED TRACTS 14, 15, AND 16
REVISED JANUARY 26, 2010 — ADDED TRACT 12 AND 13
REVISED MAY 04, 2010 — CORRECTED BEARING ON TRACT 11 & CHANGED REVISED MAY 04, 2010 — CORRECTED BEARING
DIRECTOR'S NAME
REVISED MARCH 29, 2010 — ADDED TRACT 11
REVISED JUNE 19, 2006 — ADDED TRACT 10
REVISED SEPT. 15, 2005 — ADDED TRACT 9
REVISED SEPT. 22, 2004 — ADDED TRACT 8
REVISED MAY 15,2003 — ADDED TRACT 7
LINE 11, 2003

UPDATED JUNE 11, 2003

S22*54'45"W 25.60'

POINT OF BEGINNING TRACT 7



Fieldbook No.